



PROPOSAL FOR DETACHED GARAGE / TUDOR
PLOT 1, NETHER HALL DEVELOPMENT, BERTYHIRE.

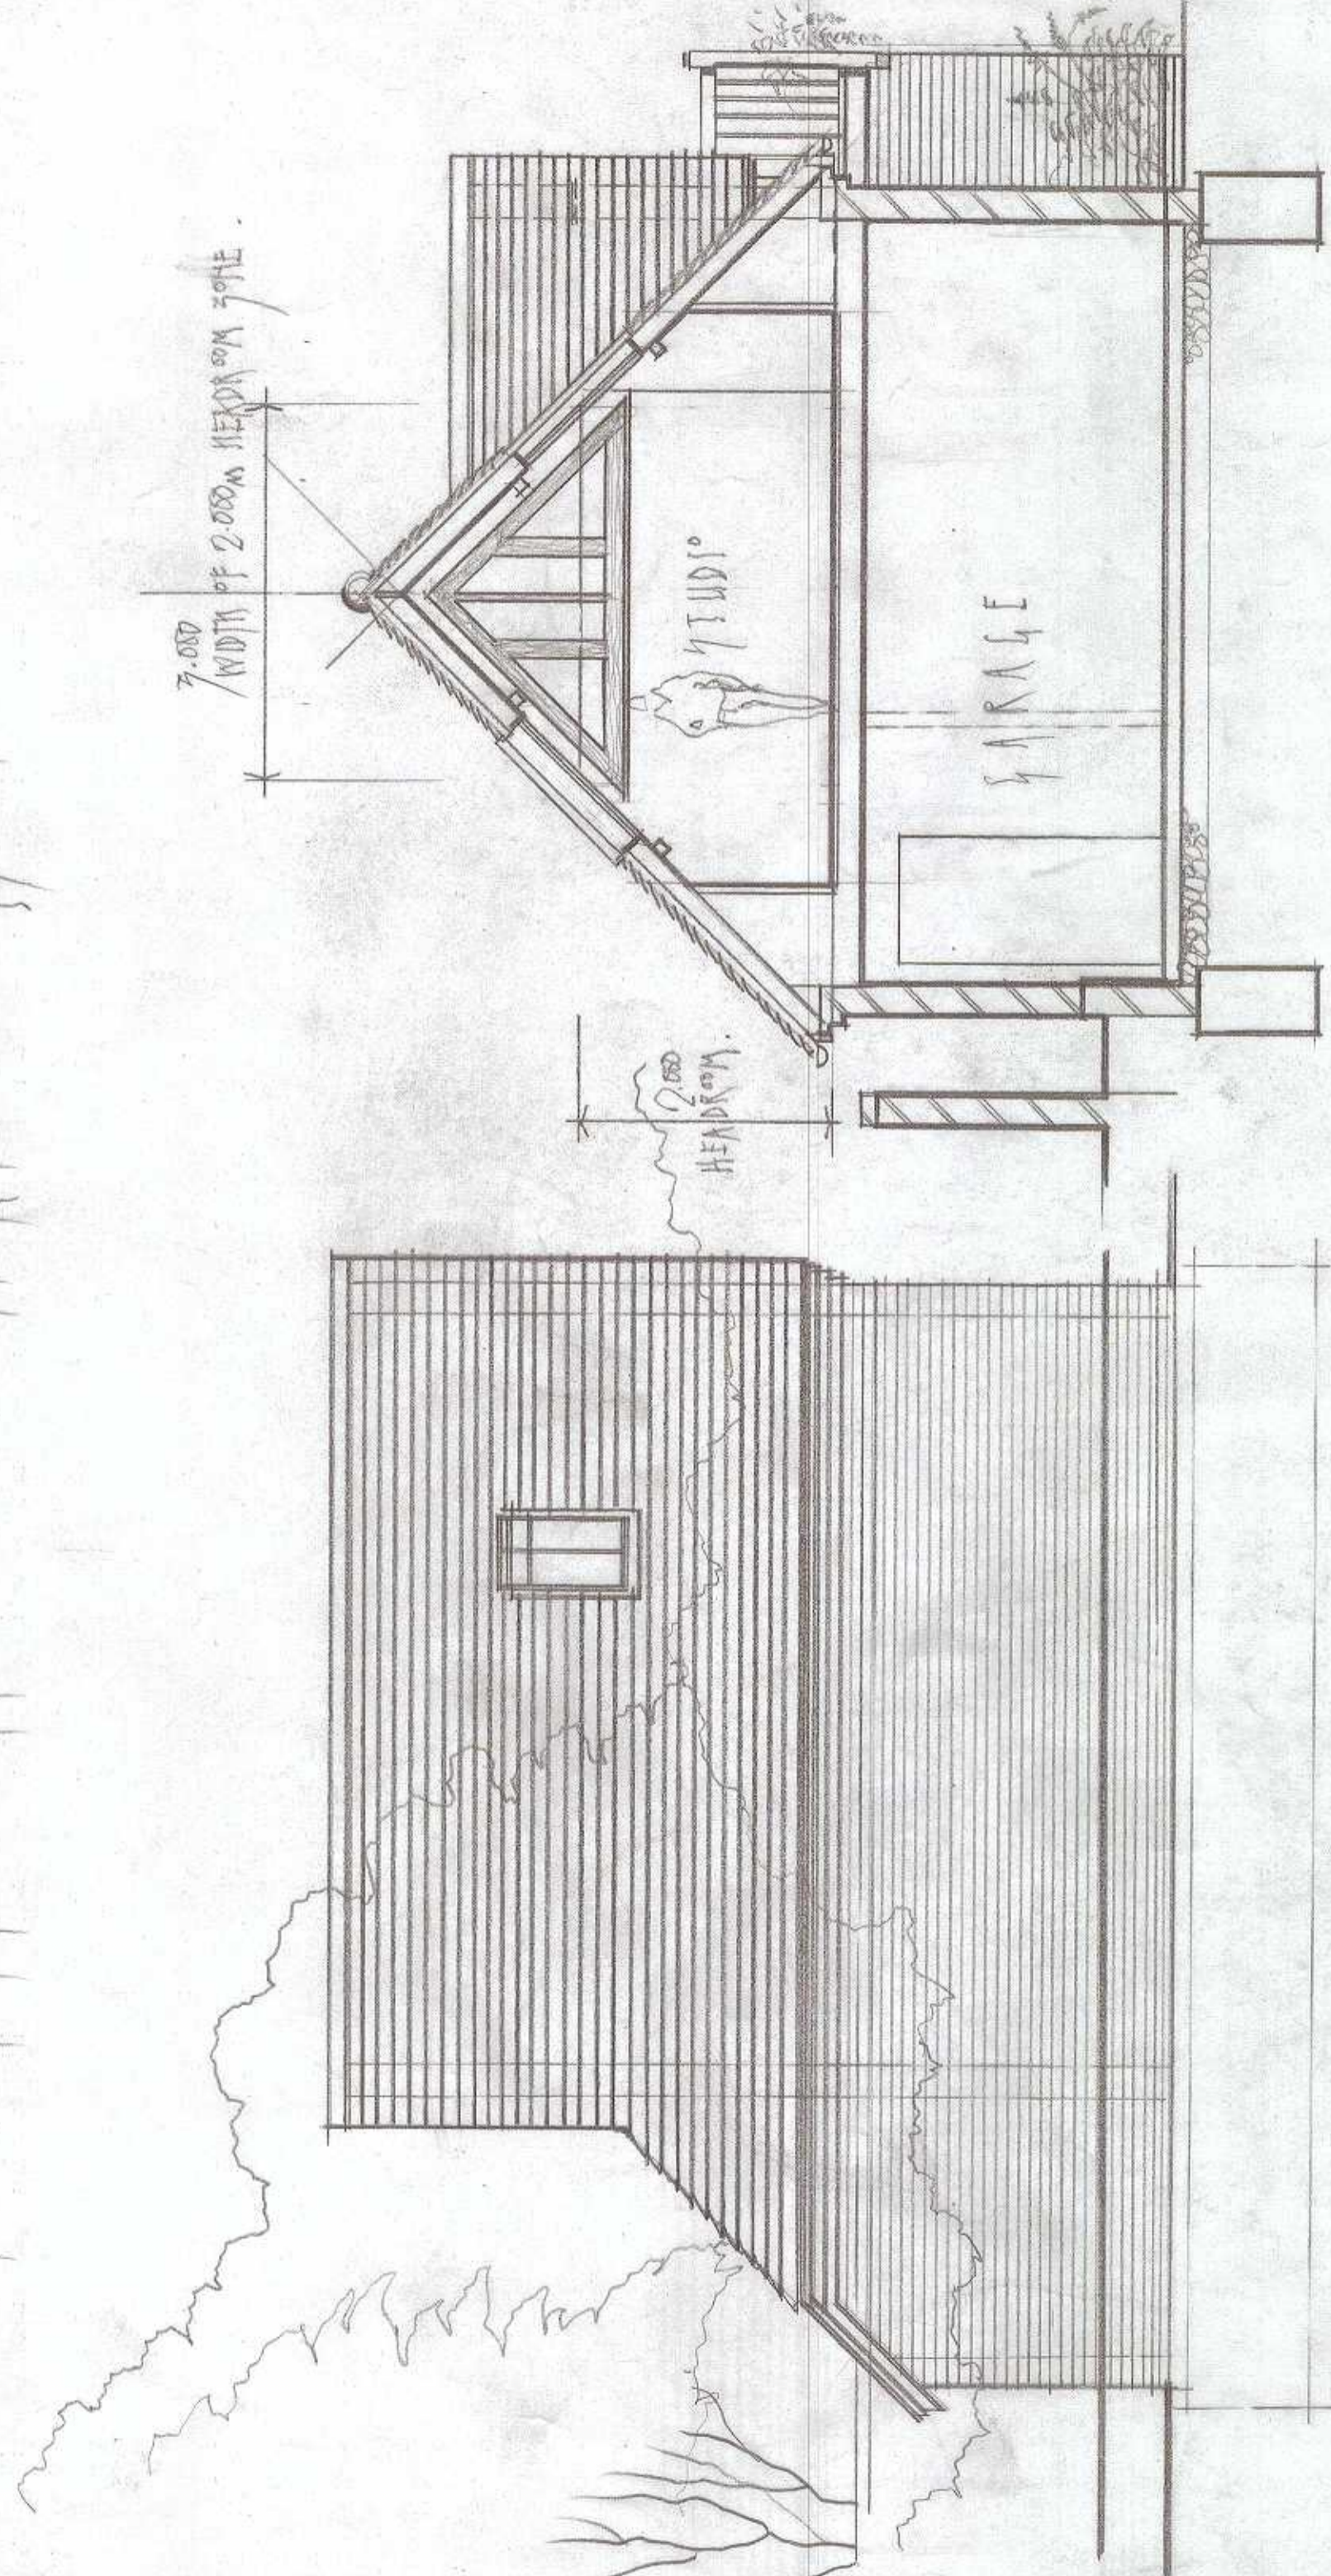

SIDE ELEVATION

ELEVATION

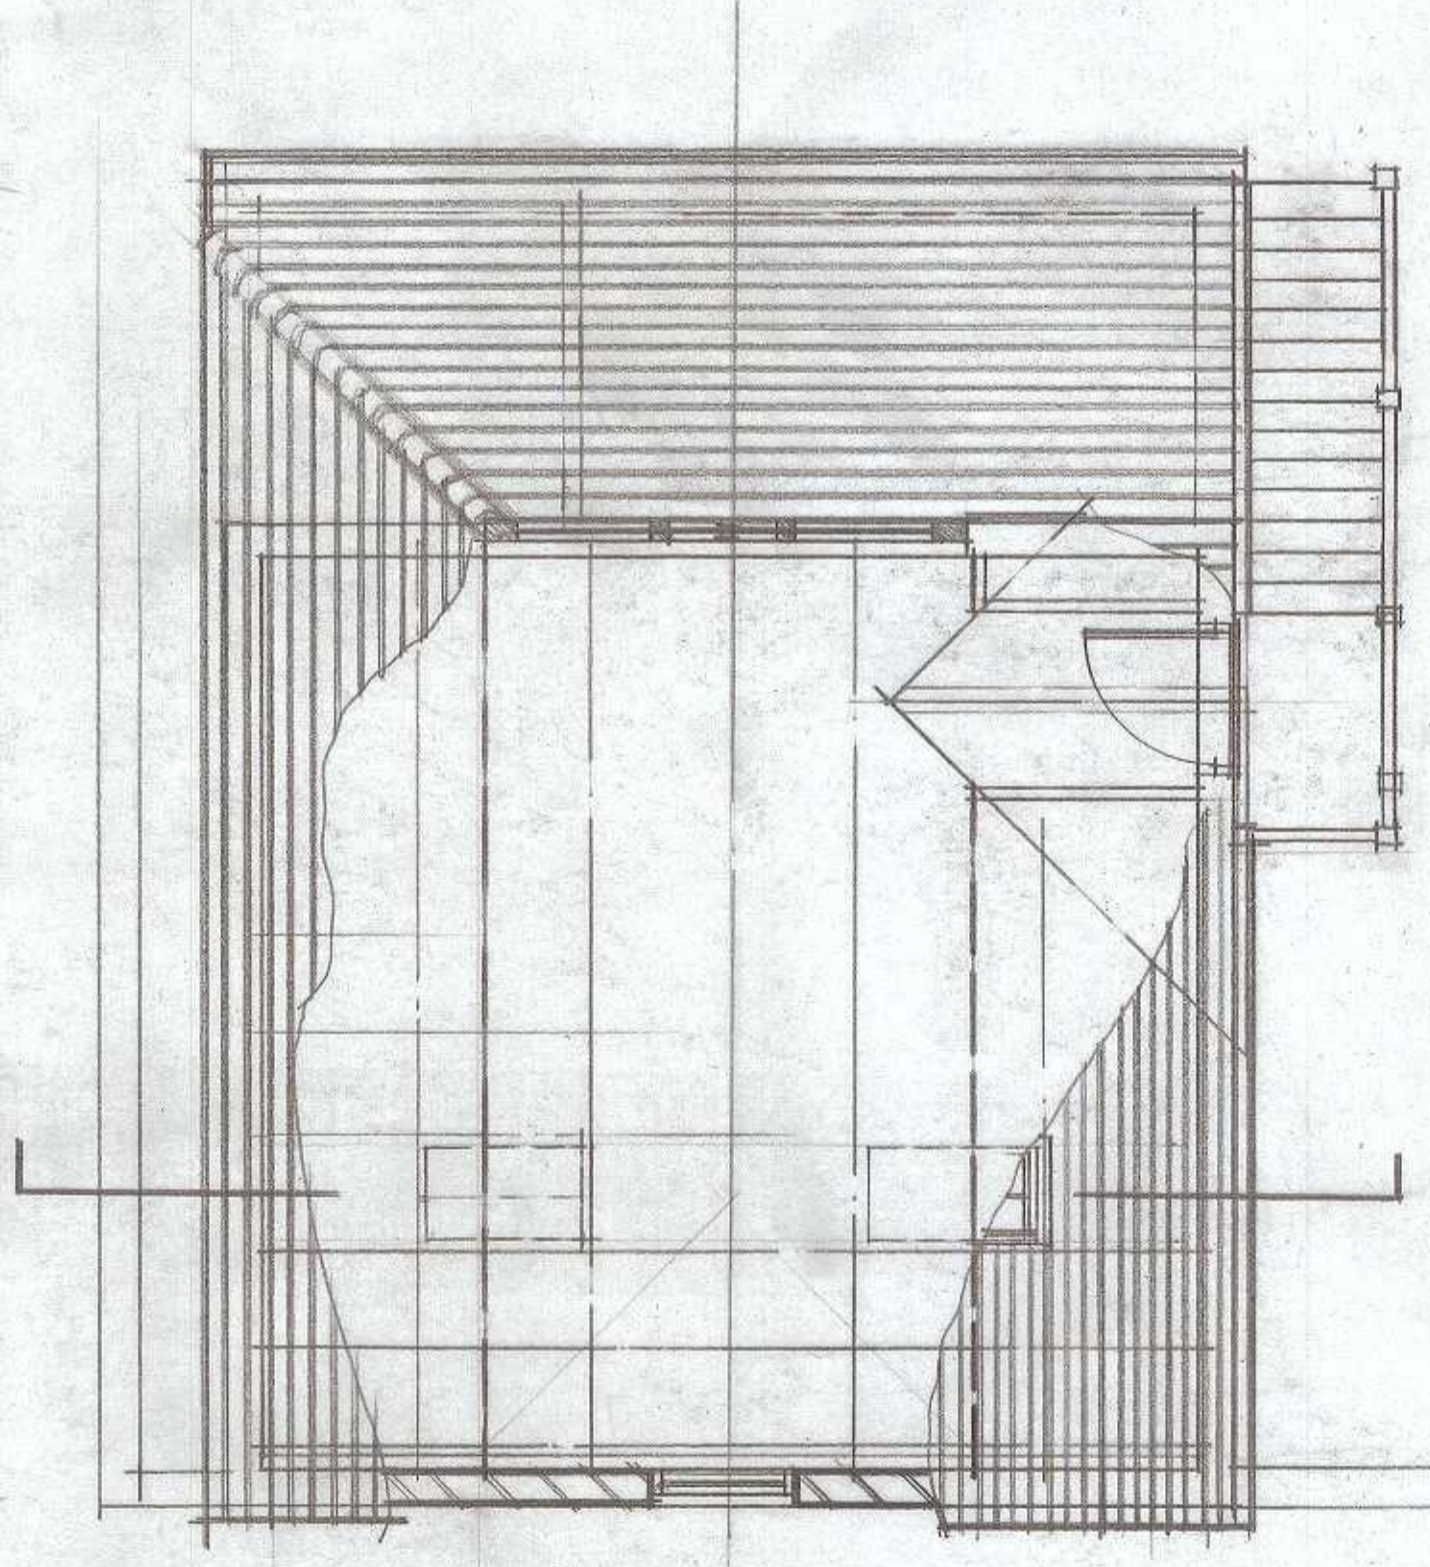

PLAN AT UPPER LEVEL