



FRONT ELEVATION

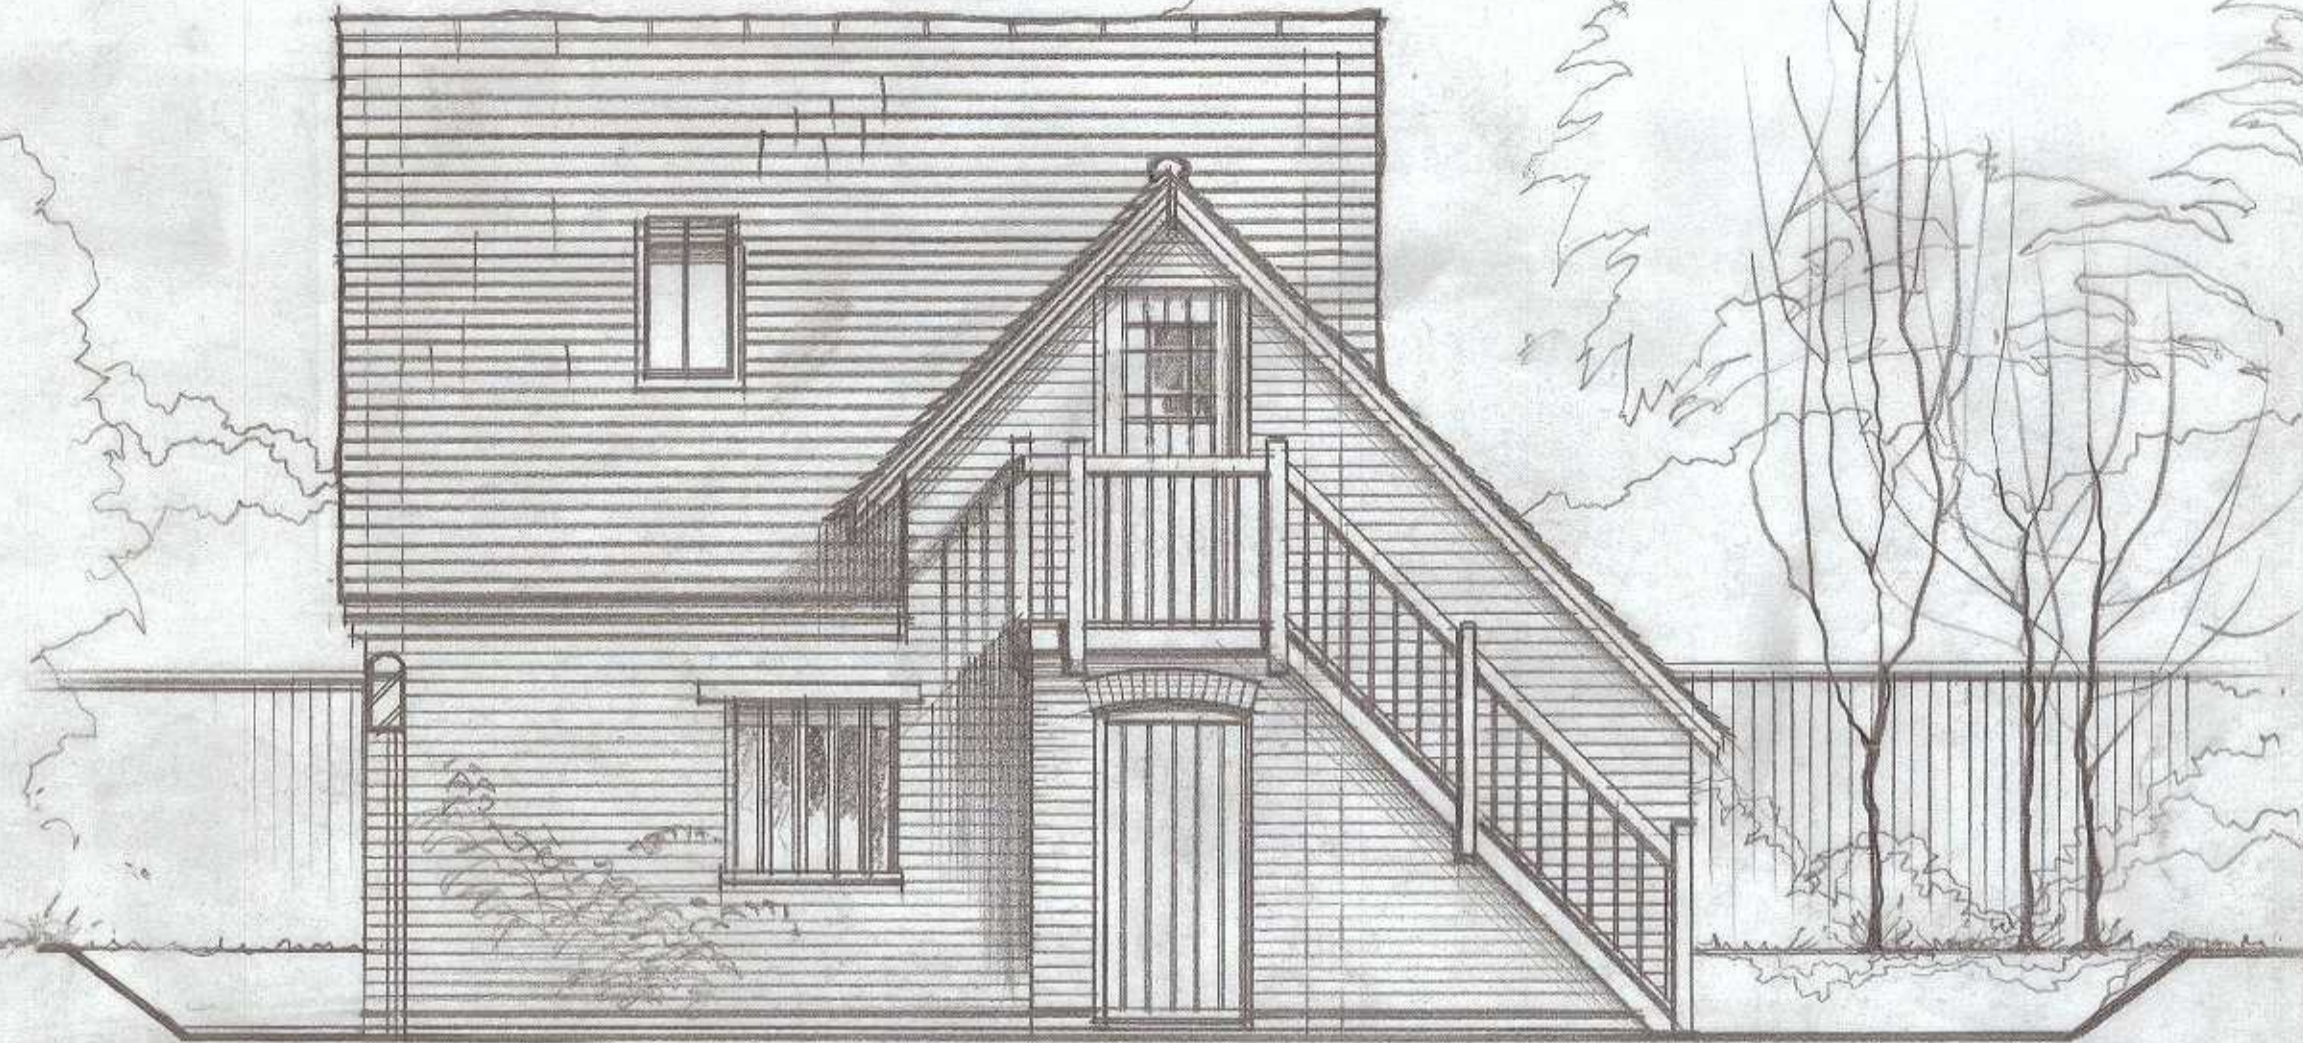


SIDE ELEVATION

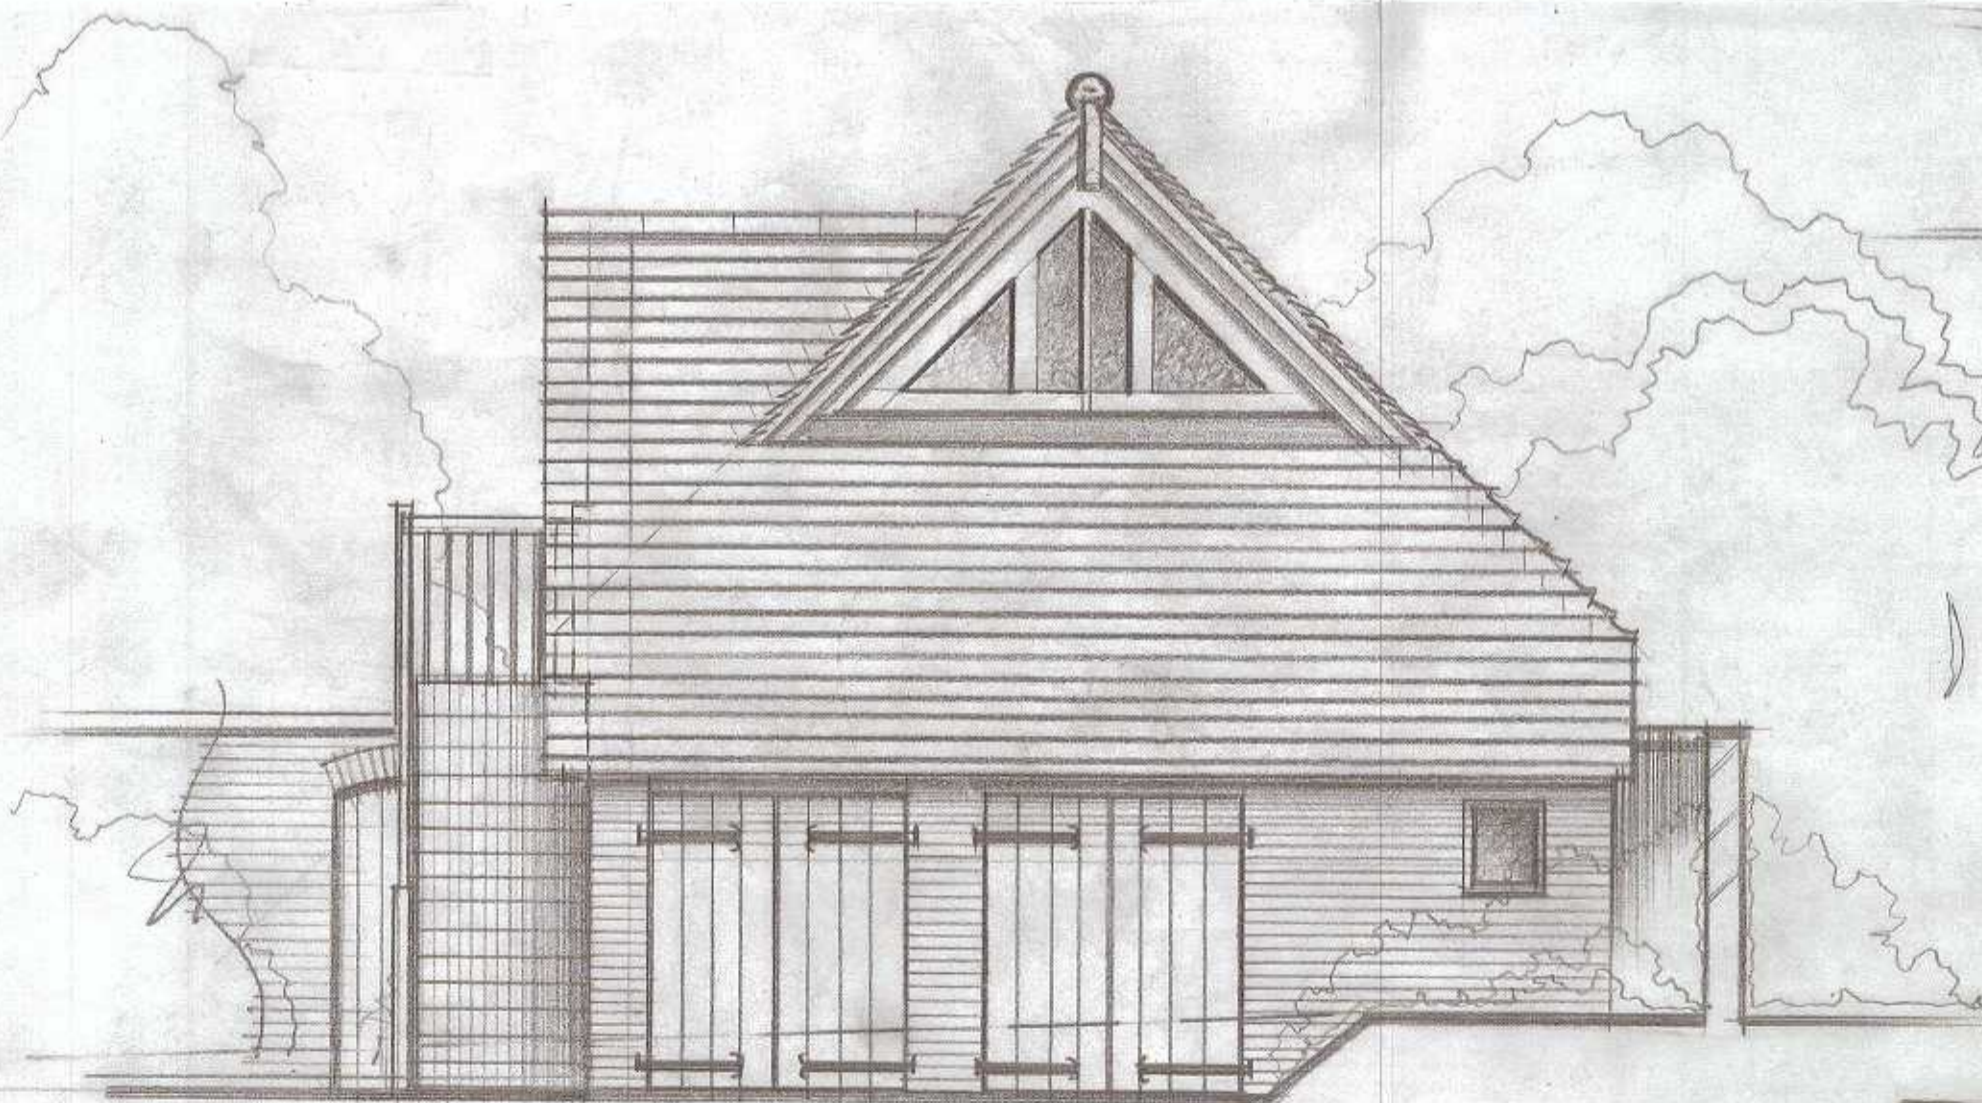

REAR ELEVATION

DRIVE

BANKING

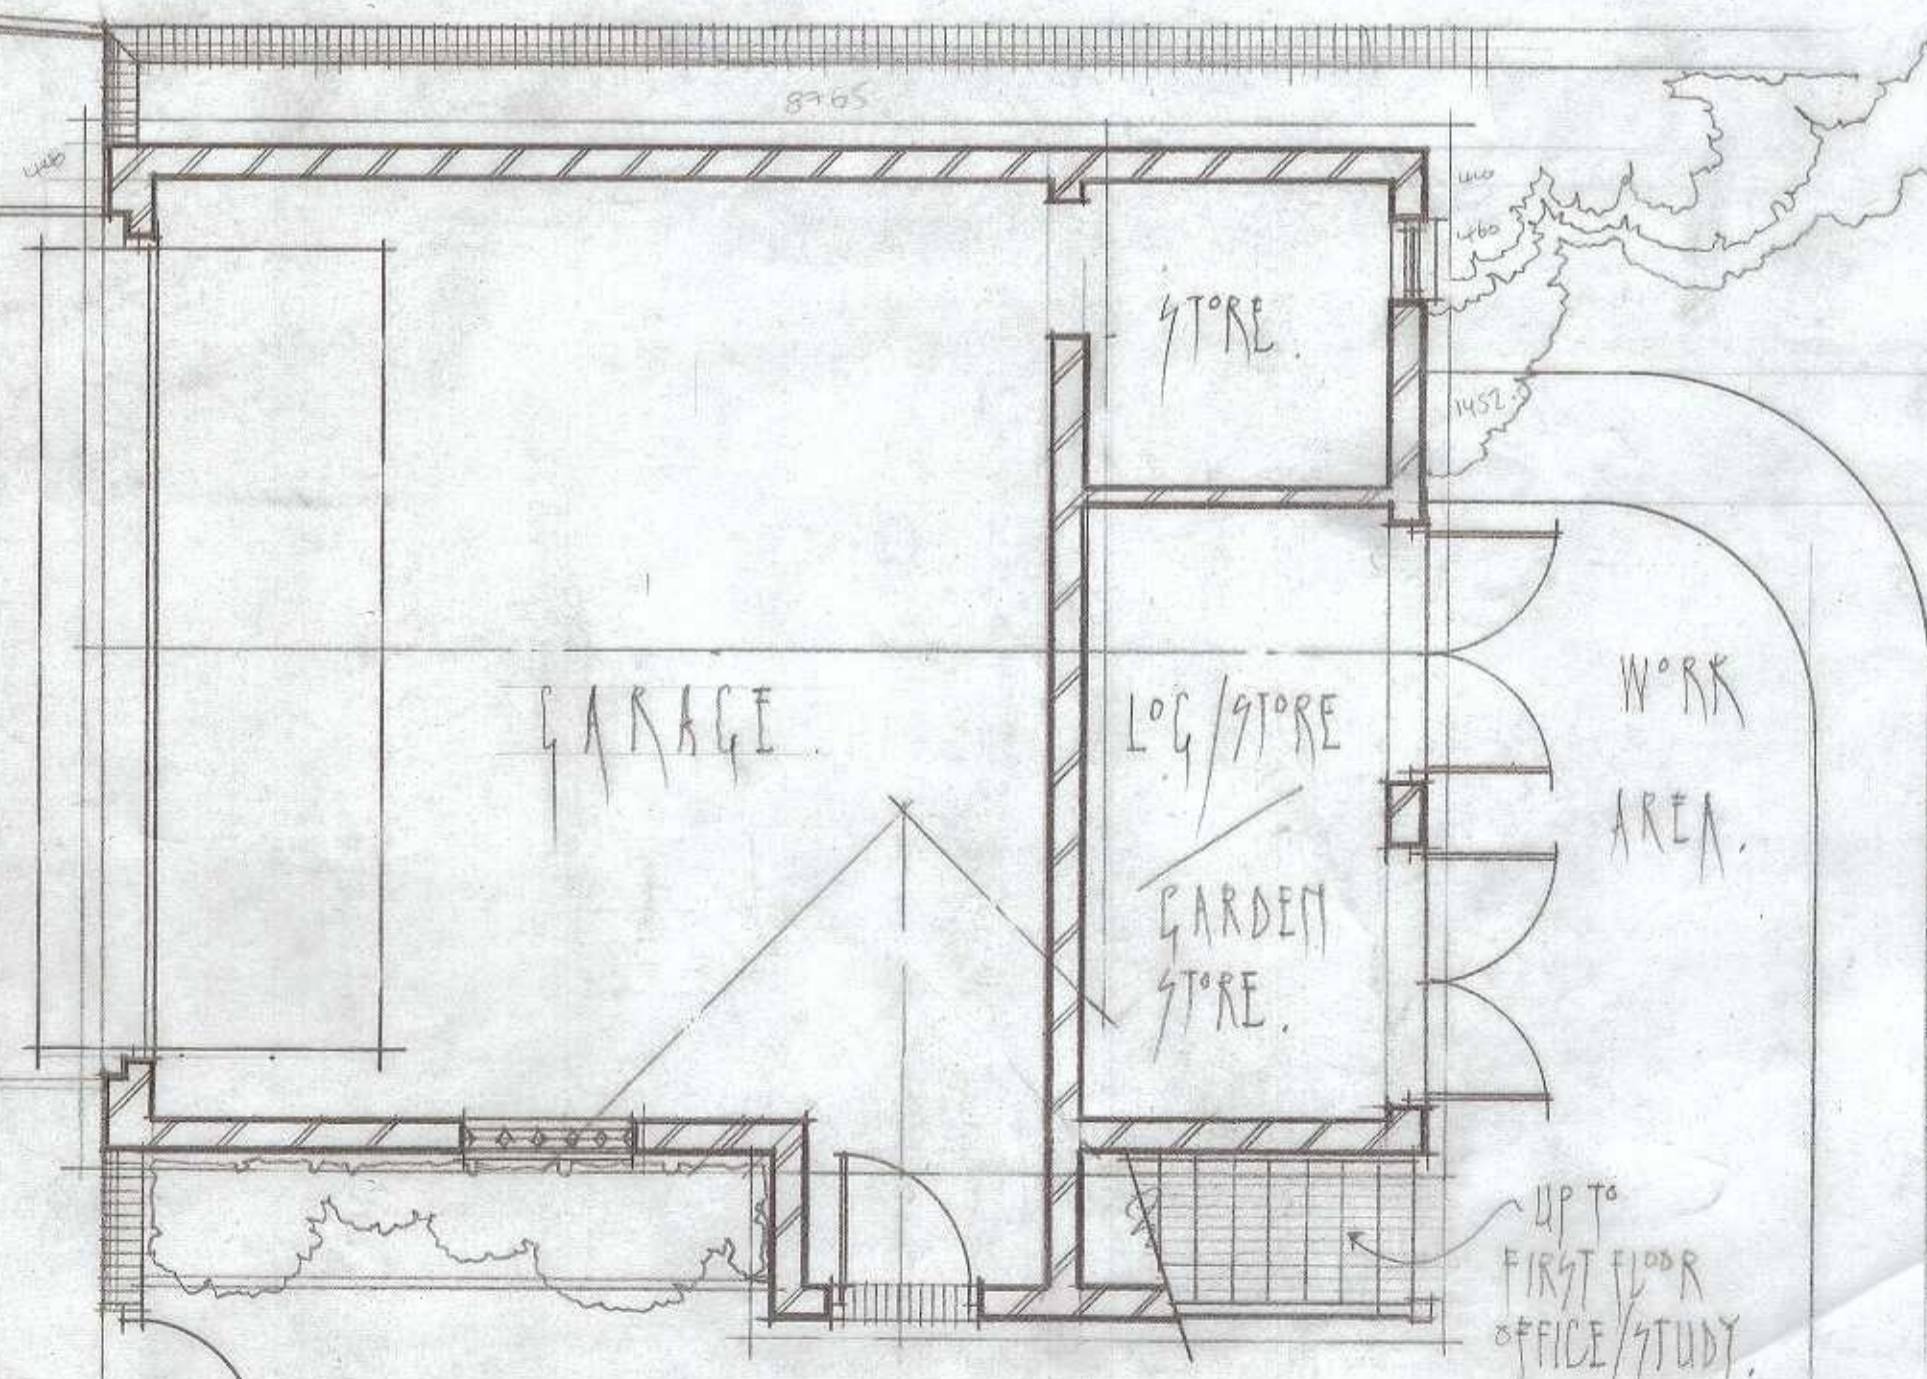

GROUND FLOOR PLAN

1:50

PROPOSAL FOR DETACHED GARAGE & STUDIO  
 PLOT 1, NETHER HALL DEVELOPMENT, DERBYSHIRE