


PROPOSAL FOR ADJUSTMENTS TO LAYOUT
PLOT 1, METHER HALL DEVELOPMENT,
DERBYSHIRE.

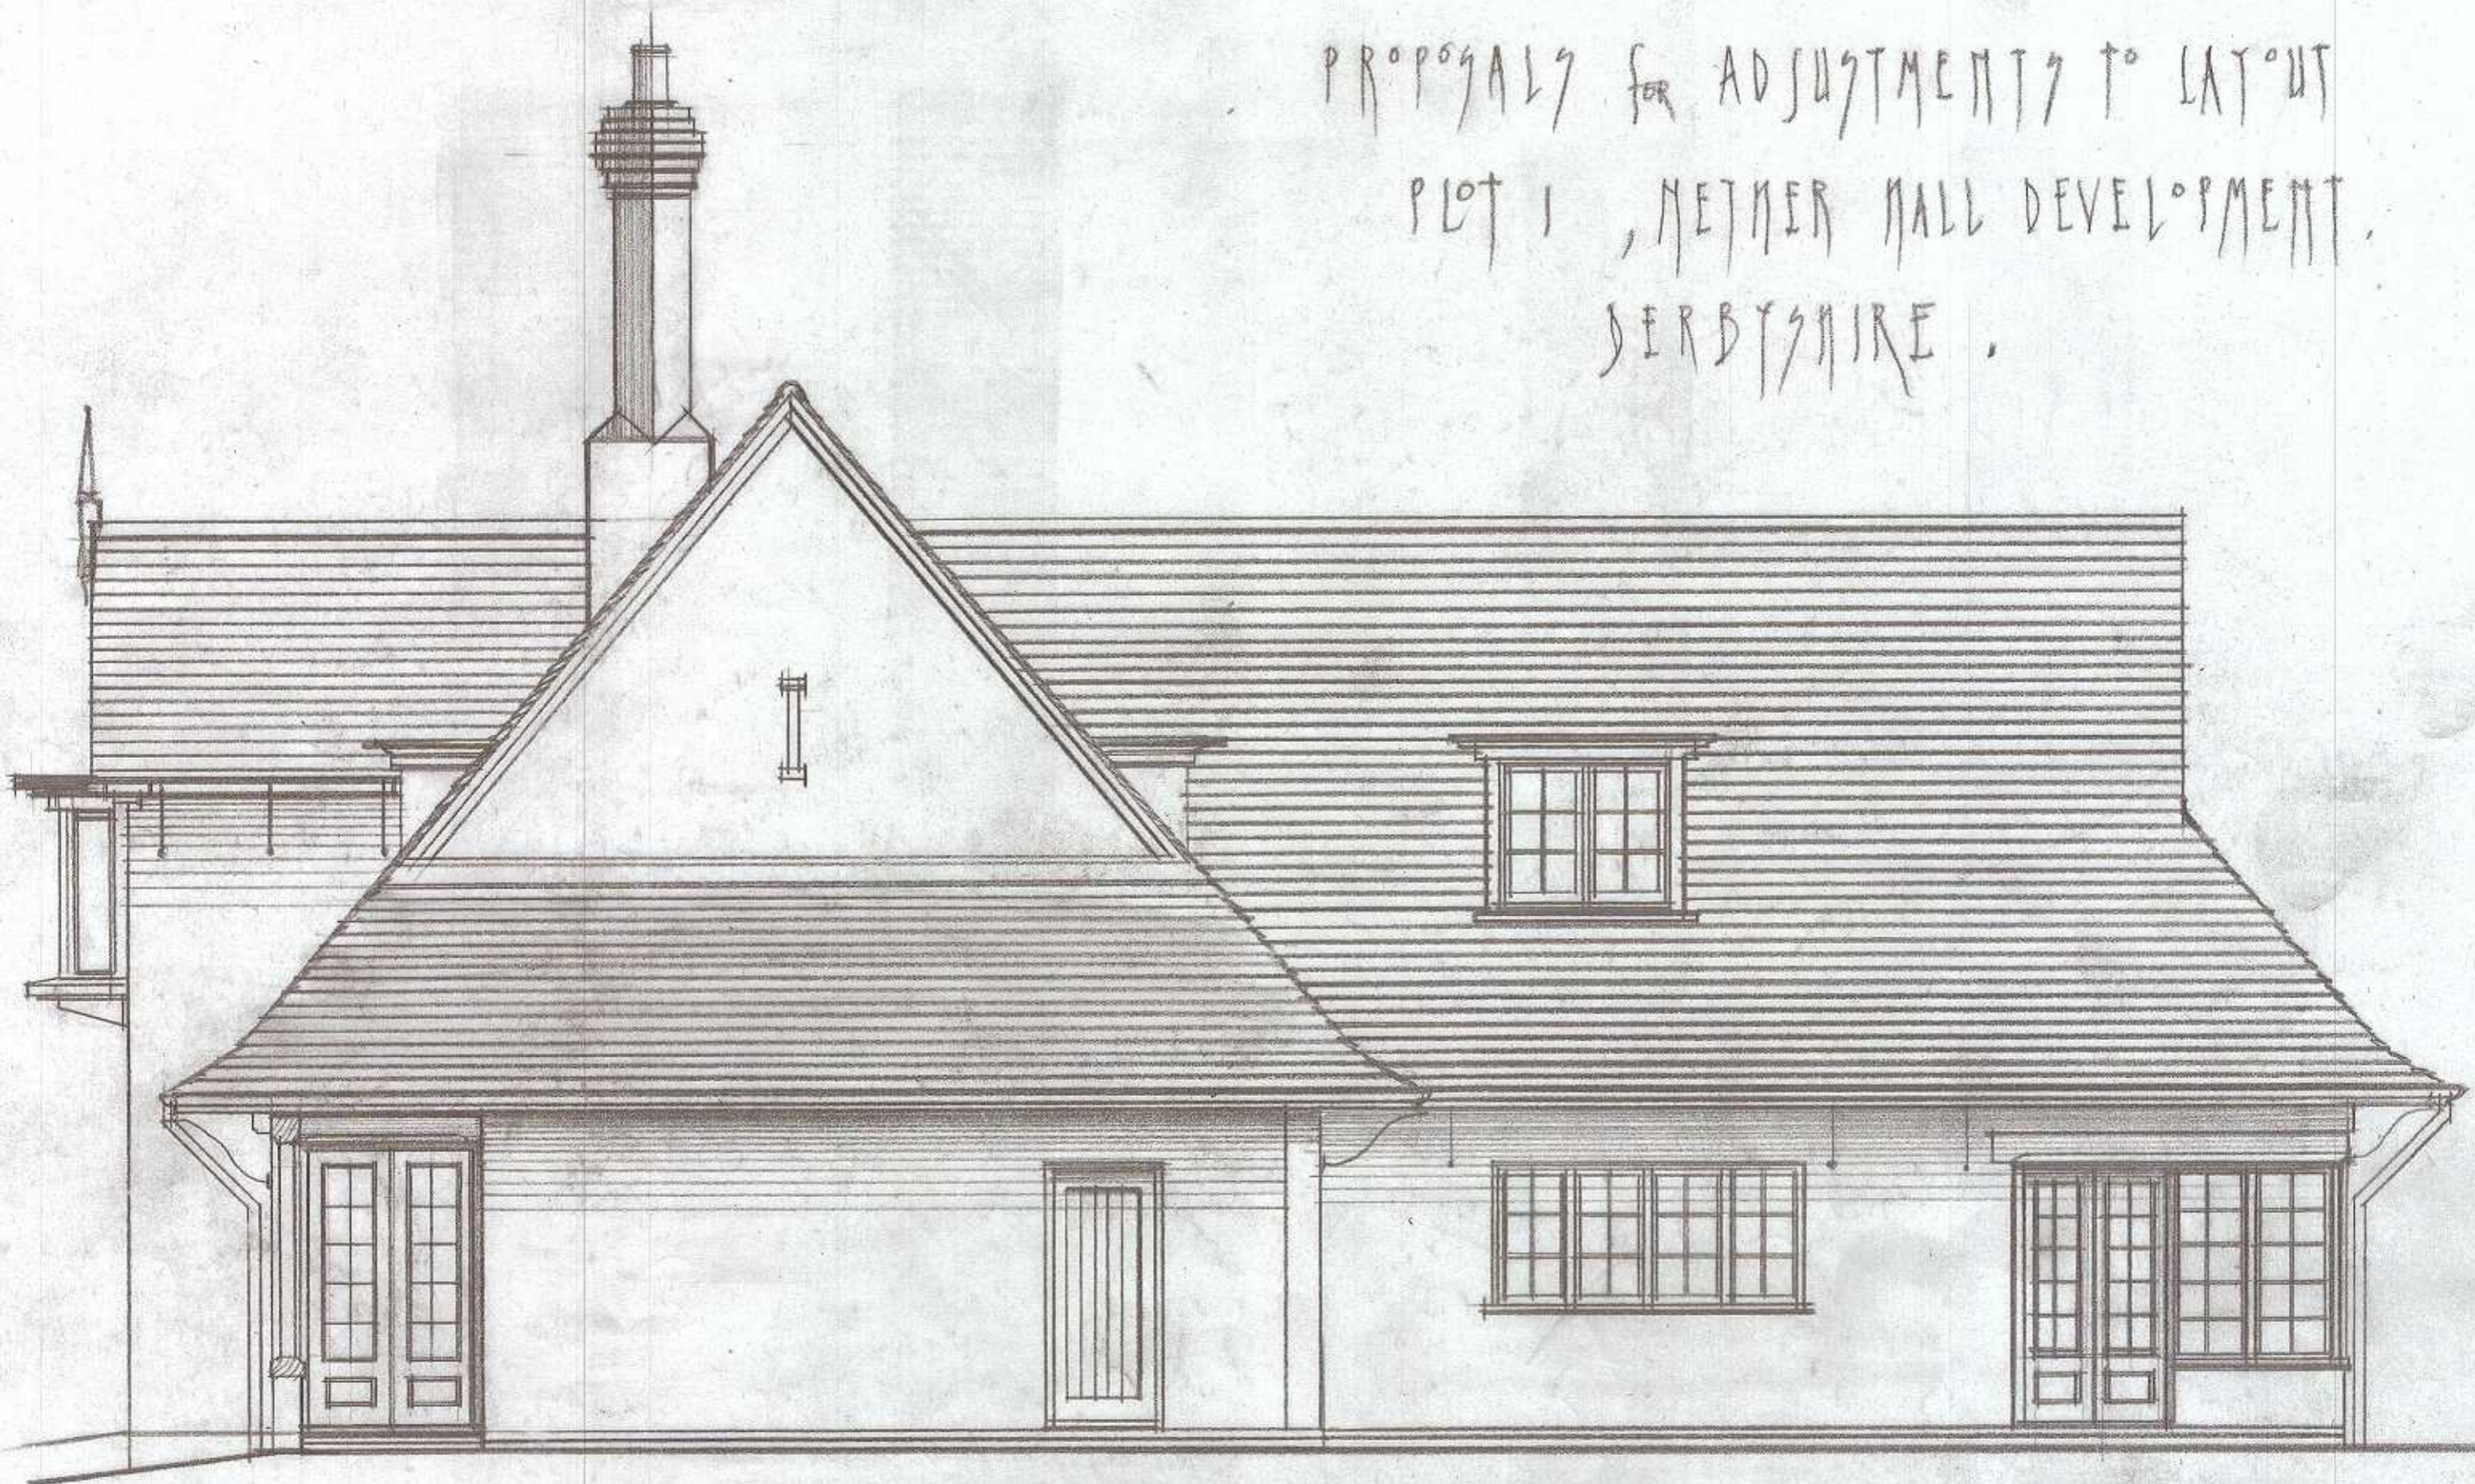

SIDE ELEVATION (EAST).

1:50