


PROPOSALS FOR ADJUSTMENTS TO LAYOUT
PLOT 1, NETHER HALL DEVELOPMENT,
DERBYSHIRE.

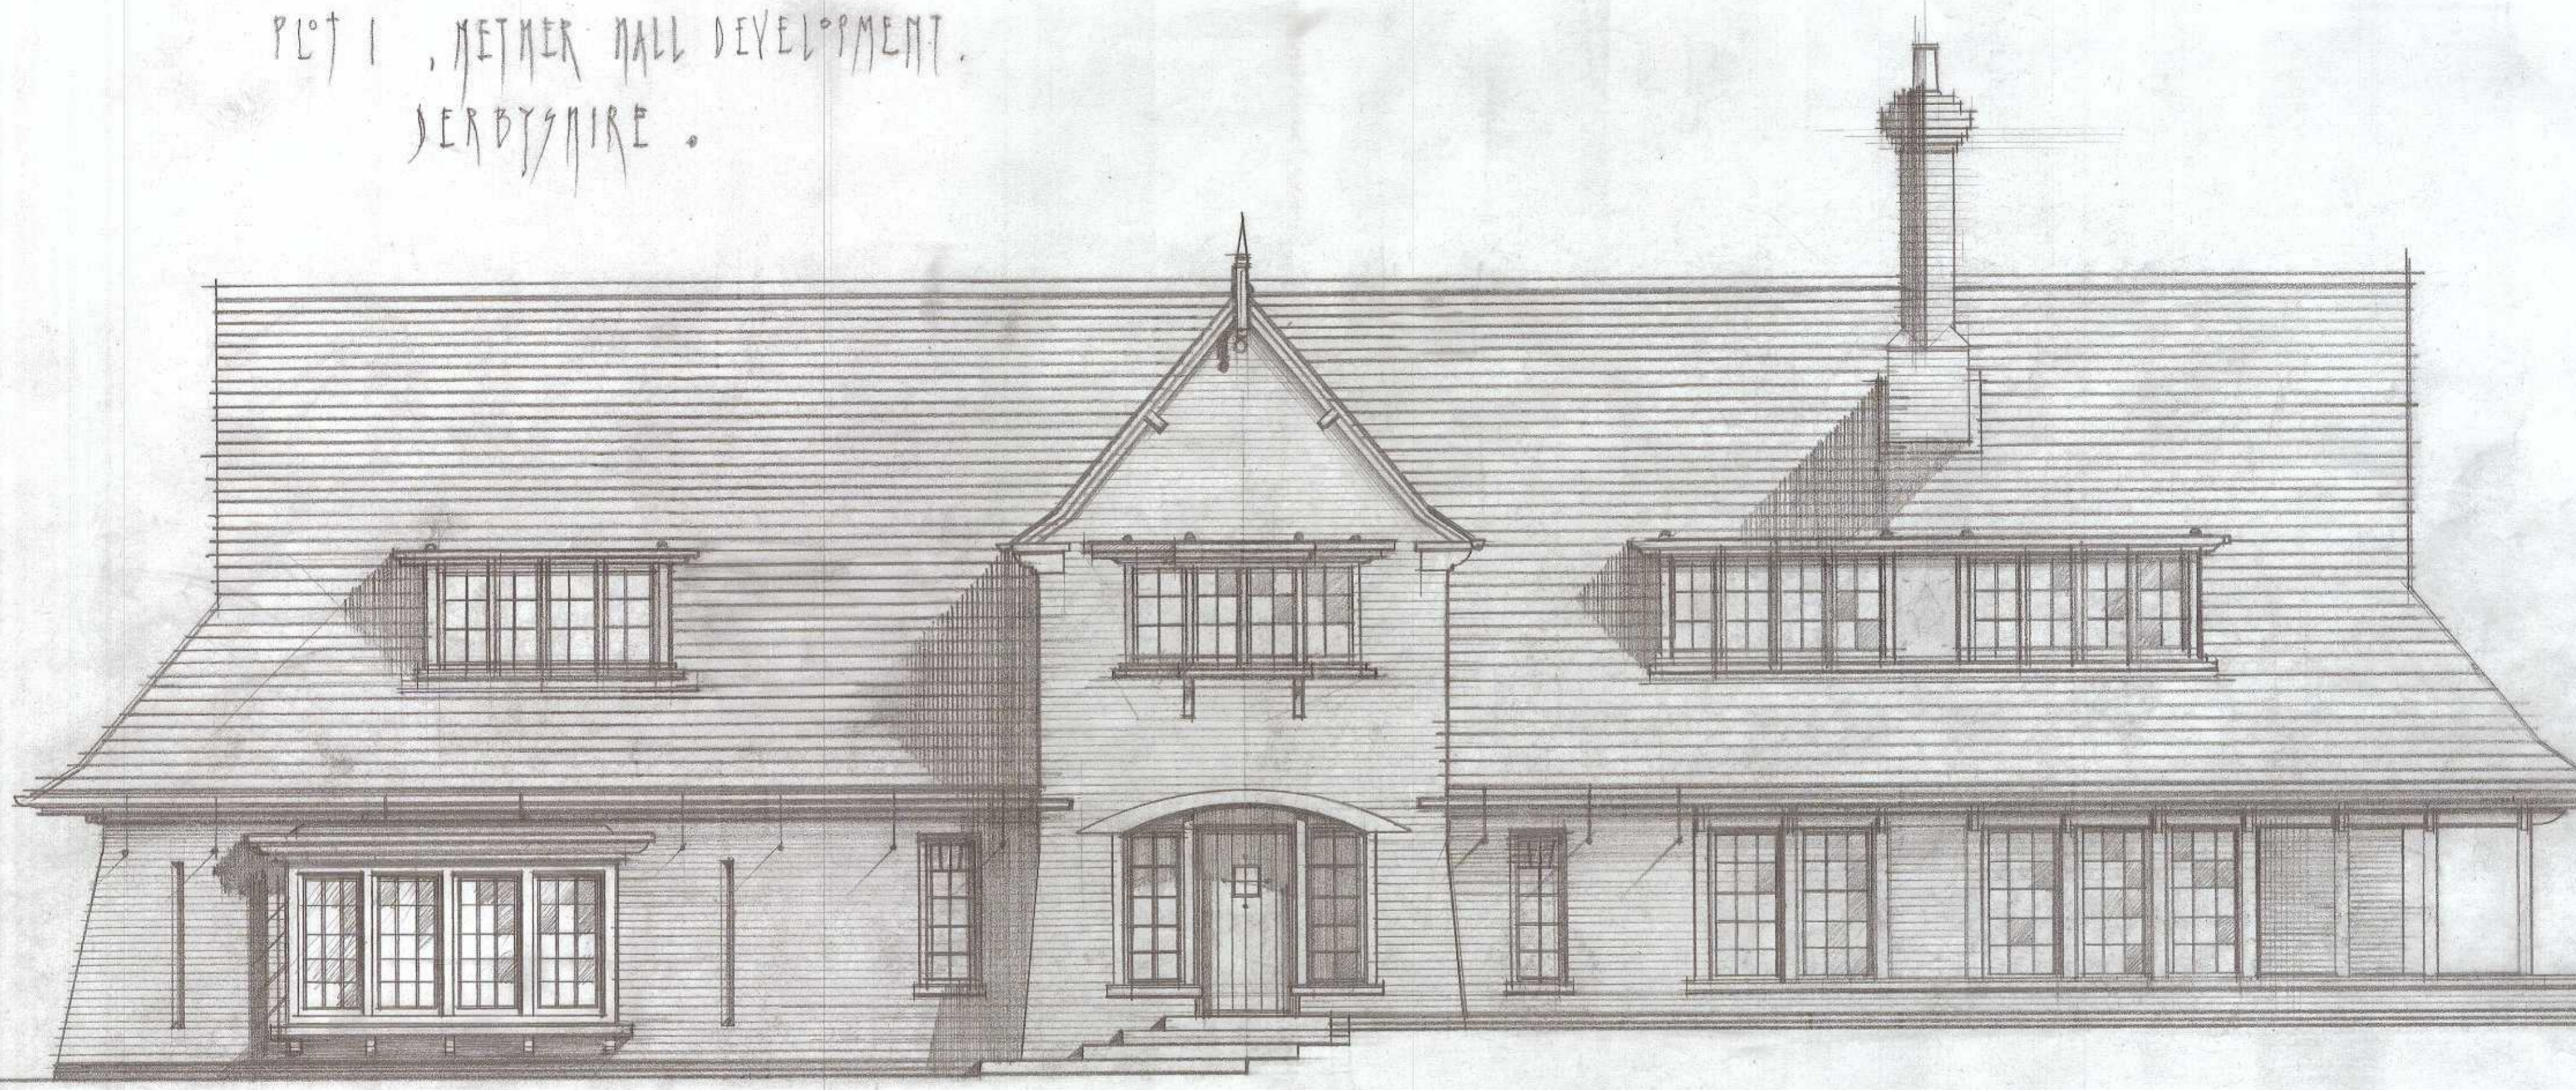

FRONT ELEVATION 1:50